


Eligible Areas for Single-family Off-street Parking (Lots of Record – R-2 zoning)

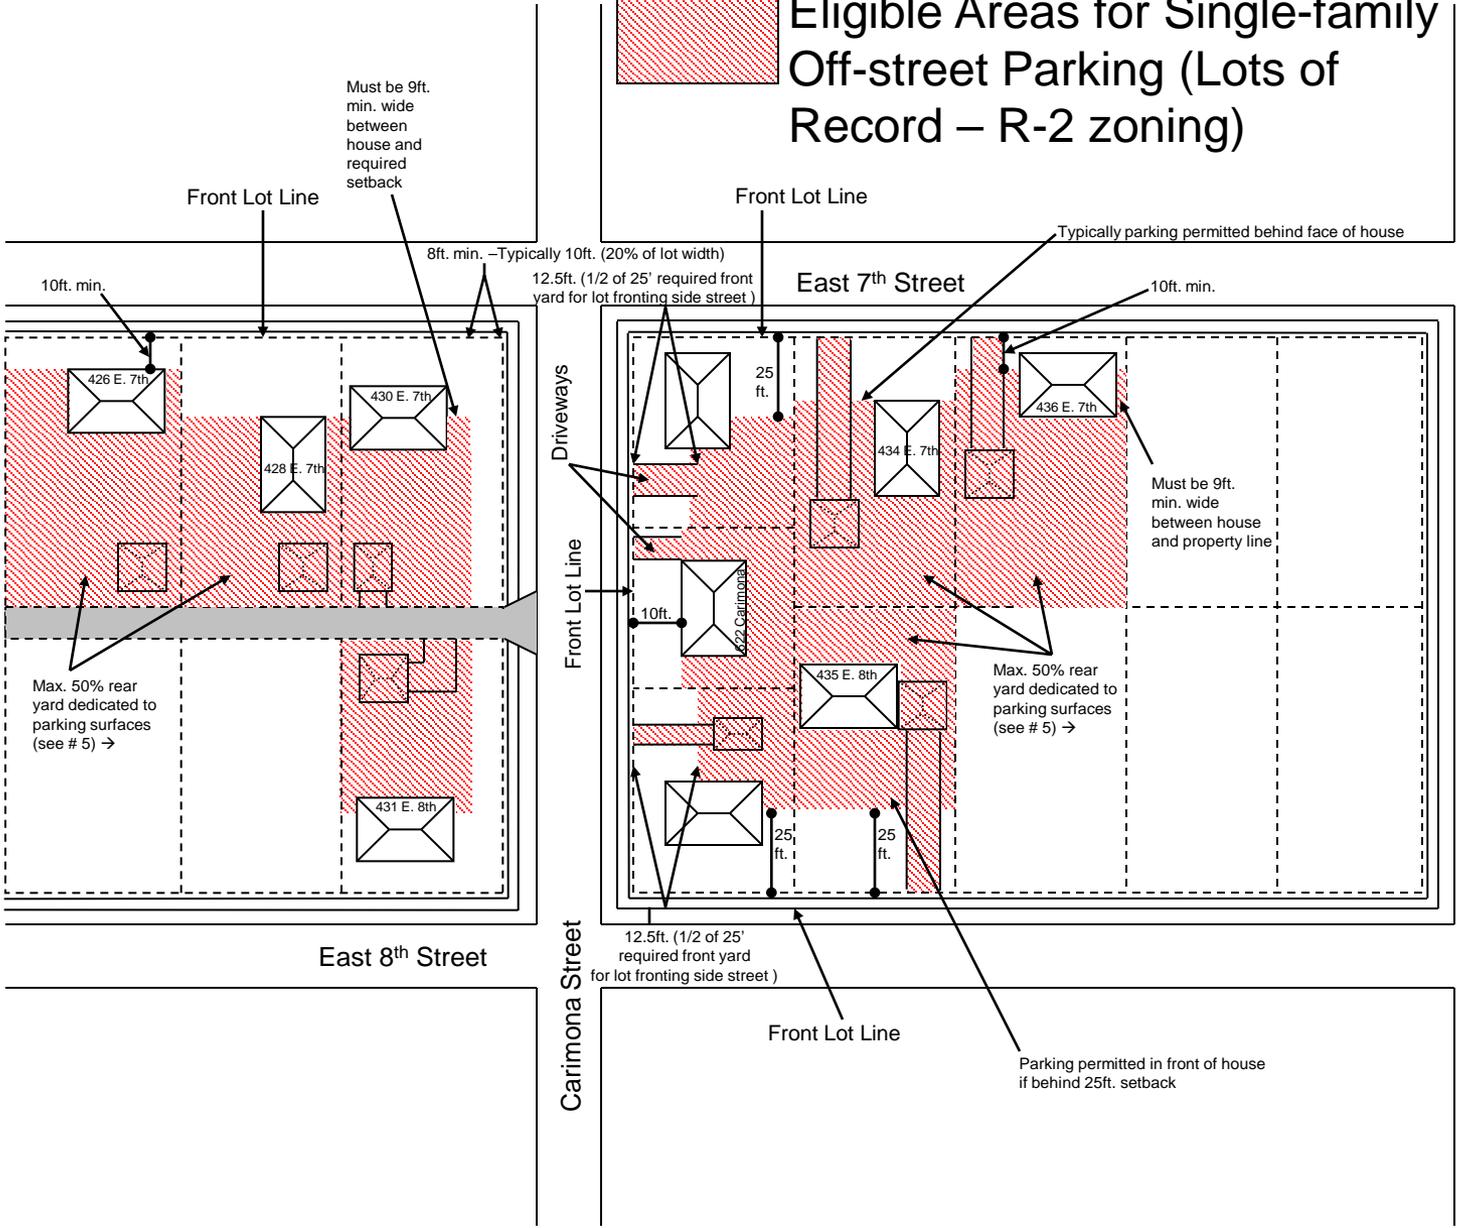

Notes:

1) Parking areas must be side-by-side or allow independent movement of vehicles

2) Parking stall size required:
 - 1 stall = 9' X 19'
 - 2 stalls side-by-side = 18' X 19'

3) Hard surface = up to property line

4) Gravel = 3ft. from property line

5) Max. 50% of rear yard can be used for parking; although each residence is permitted at **least 3 parking spaces** regardless of rear yard occupied

6) Parking for 4 or more vehicles must be screened from adjacent residential or institutional premises by 4-6 ft. masonry wall or screened fence.